

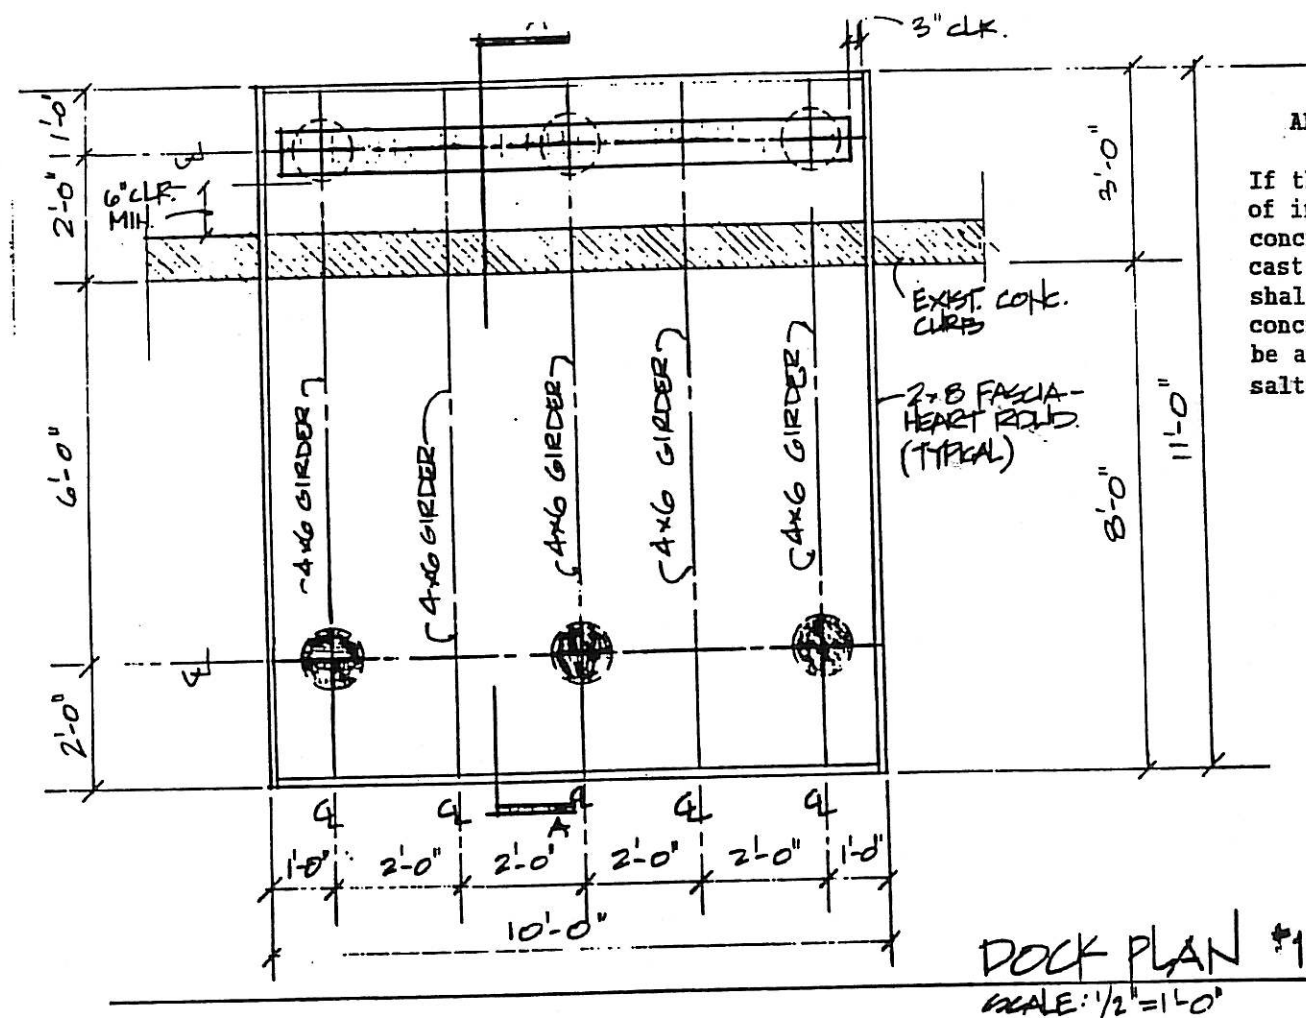


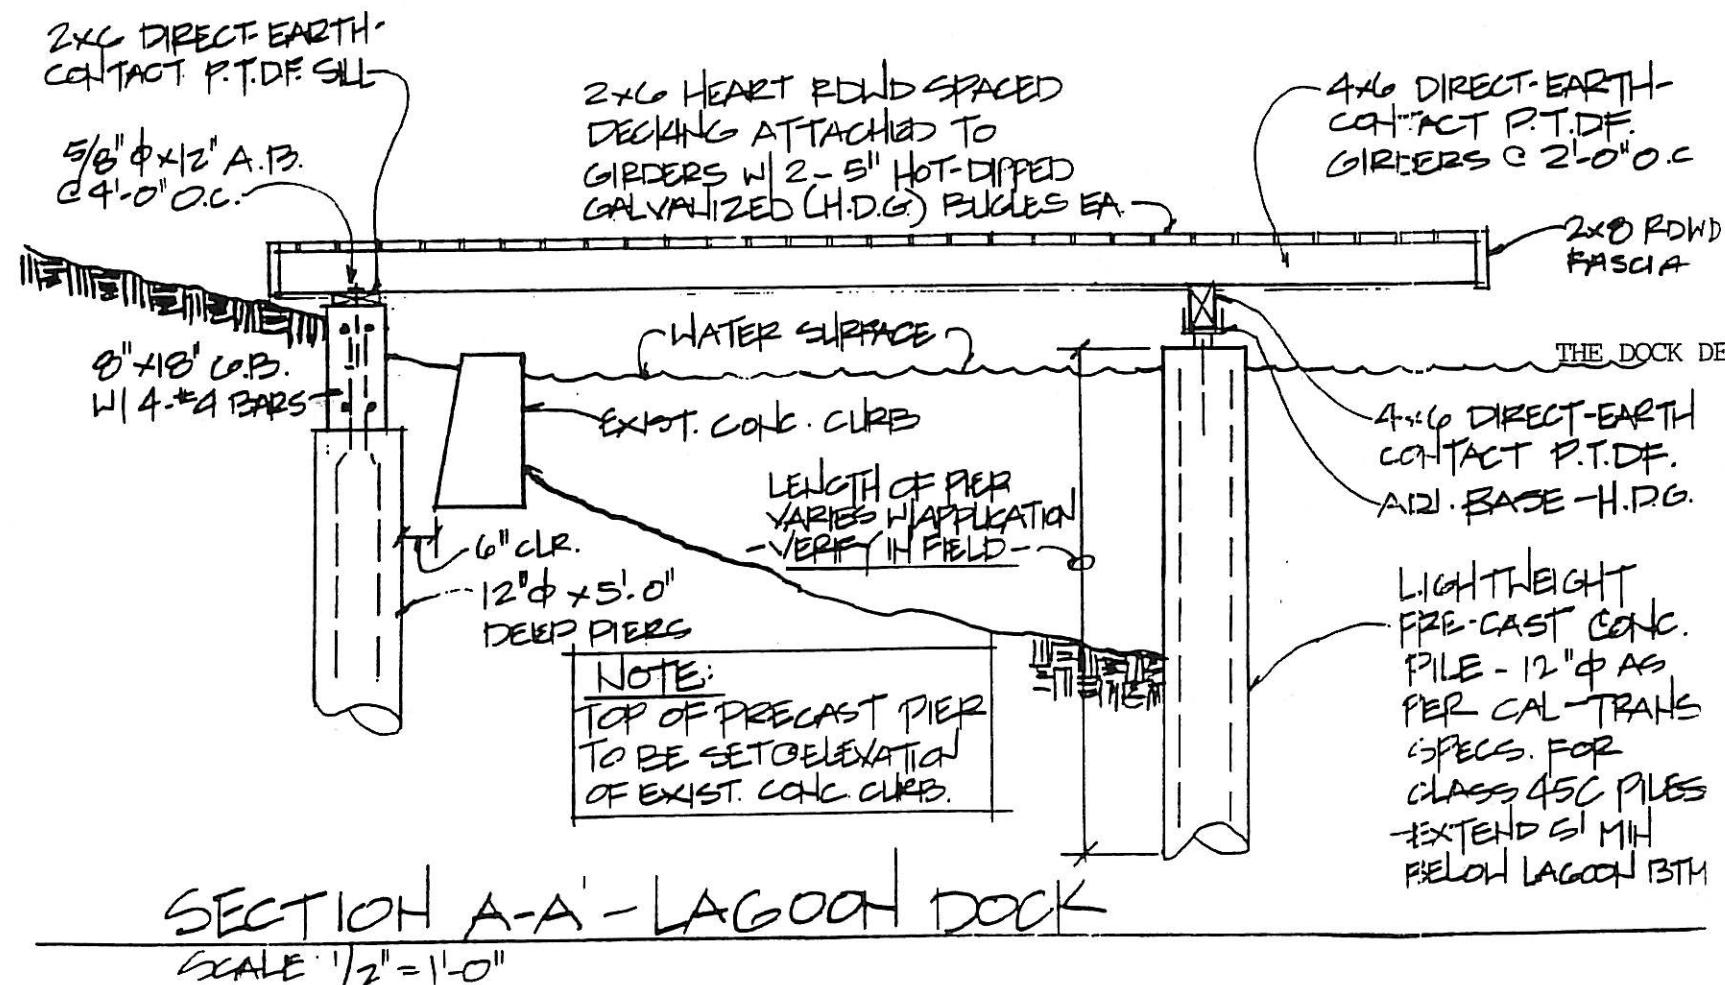

ADDENDUM TO DOCK PLANS

If the owner chooses the option of installing poured-in-place concrete piers instead of pre-cast piers, epoxy-coated rebar shall be installed in the concrete. The concrete shall be a mix formulated to withstand salt water intrusion.

NOTE:
FOR MATERIALS AND DIMENSIONS
NOT SHOWN - SEE DOCK PLAN

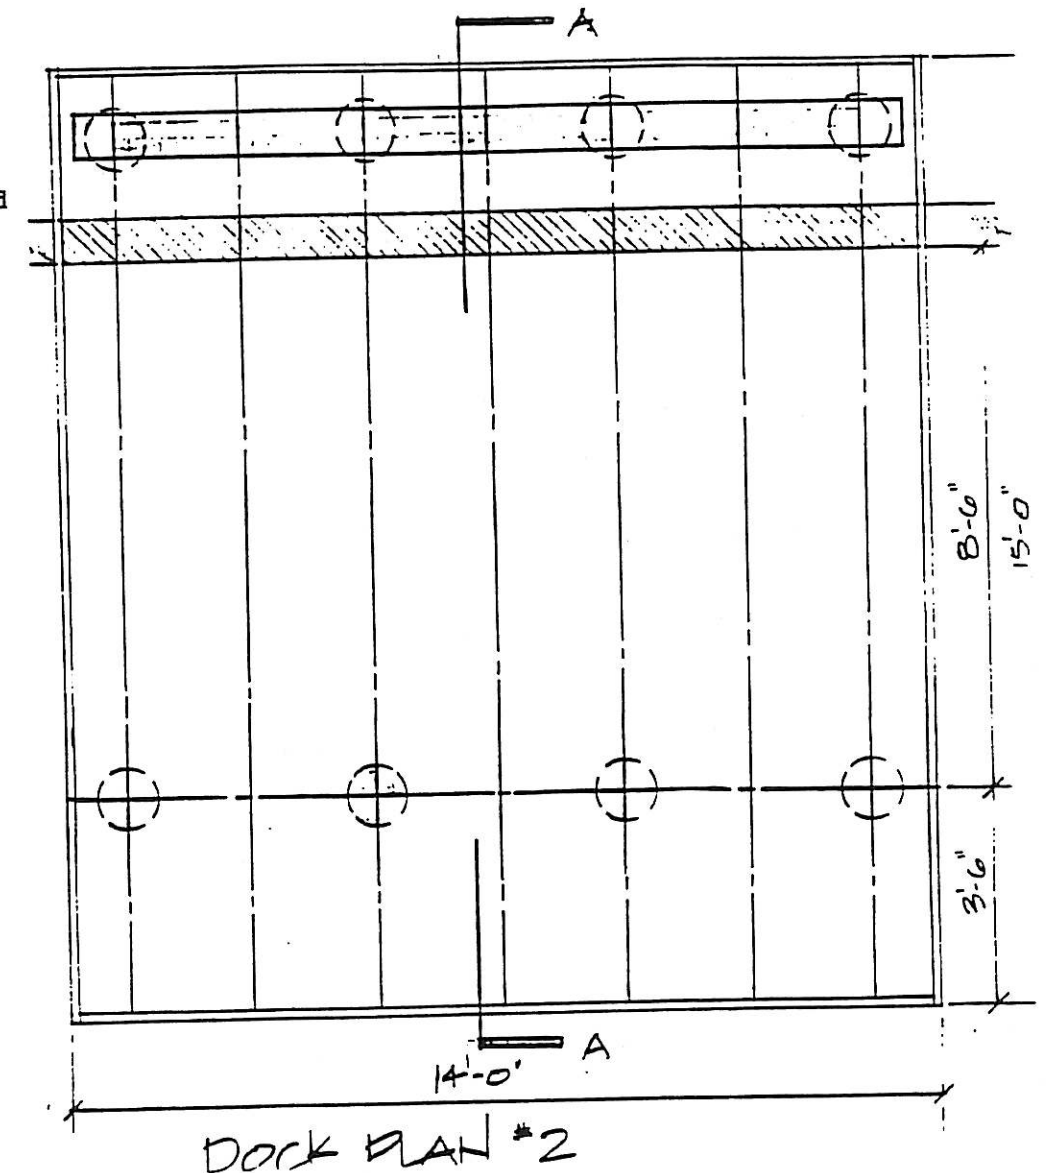

THE DOCK DESIGN PLANS ARE INTENDED TO BE USED AS A GUIDELINE. ANY PROPOSED MODIFICATIONS TO THIS APPROVED GUIDELINE WILL BE CONSIDERED ON A CASE -BY-CASE BASIS.

PRE-CAST CONCRETE PIERS SOURCE
DURA ART STONE
8175 WELLS AVENUE
NEWARK, CA 94560
(510) 797-9980
1 (800) 431-3311


COMMUNITY OF HARBOR BAY ISLE
LAGOON DOCK PLAN REVISIONS
ADOPTED BY THE COMMUNITY
ARCHITECTURAL COMMITTEE
JUNE 14, 1993

(PHOTOCOPY REDUCTION -
ADJUST 1/2" TO 1'-0" SCALE)

COMMUNITY OF HARBOR BAY ISLE


DOCK PLANS, -12/93

Anchor 14' x 15' dock 2' behind lagoon curb
Anchor 10' x 10' dock 1' behind lagoon curb

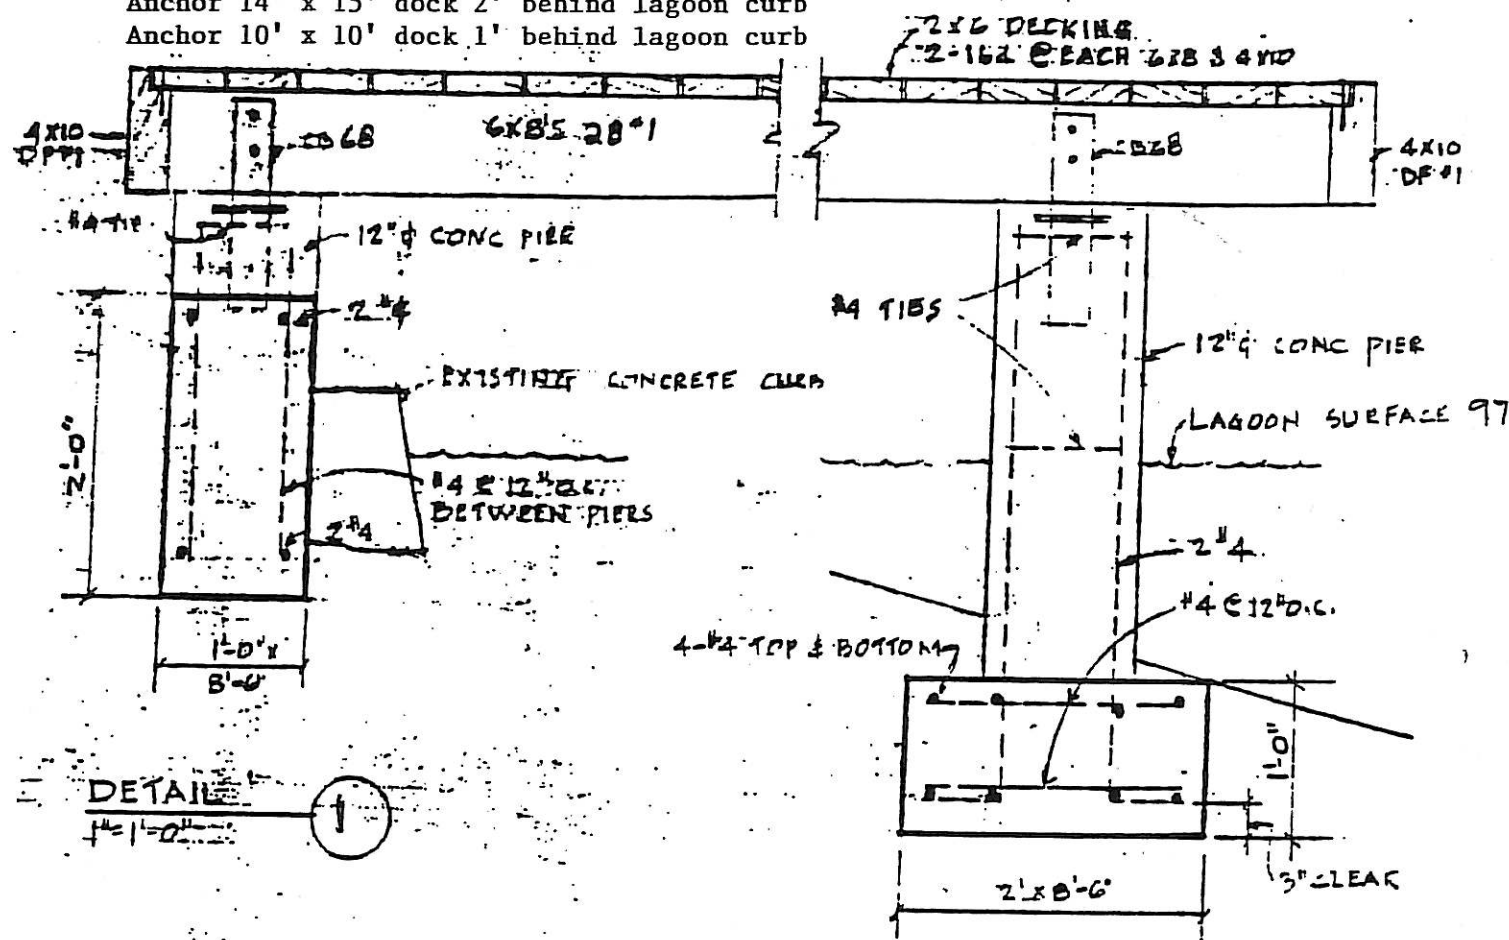


NOTE

- 1 ALL NAILS, BOLTS & CONNECTORS - GALV.
- 2 BENCH FACE BOARDS AND TOP - CLEAR HEART REDWOOD - SEE DETAILS
- 3 CONCRETE PIERS - USE SONO-TUBE FORMS.
- 4 ALL DOUGLA FIR WOOD - DIRECT CONTACT PRESSURE TREATED

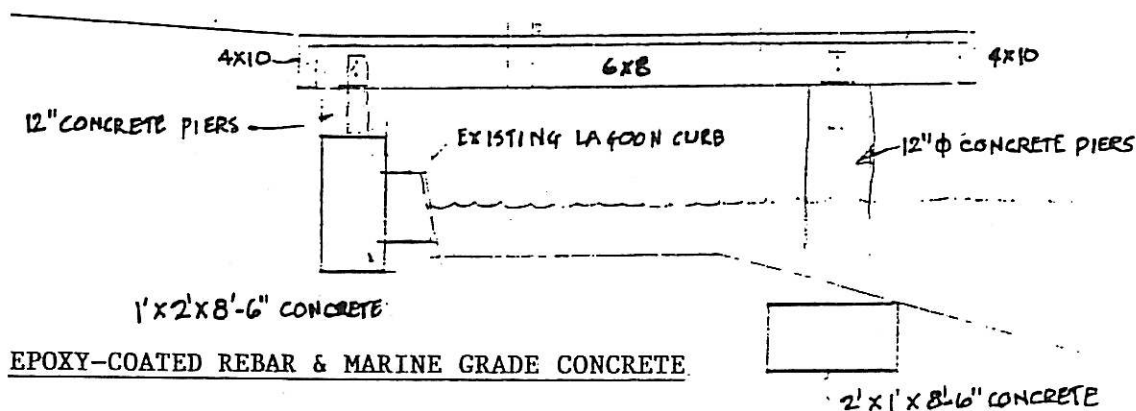


(OVER)

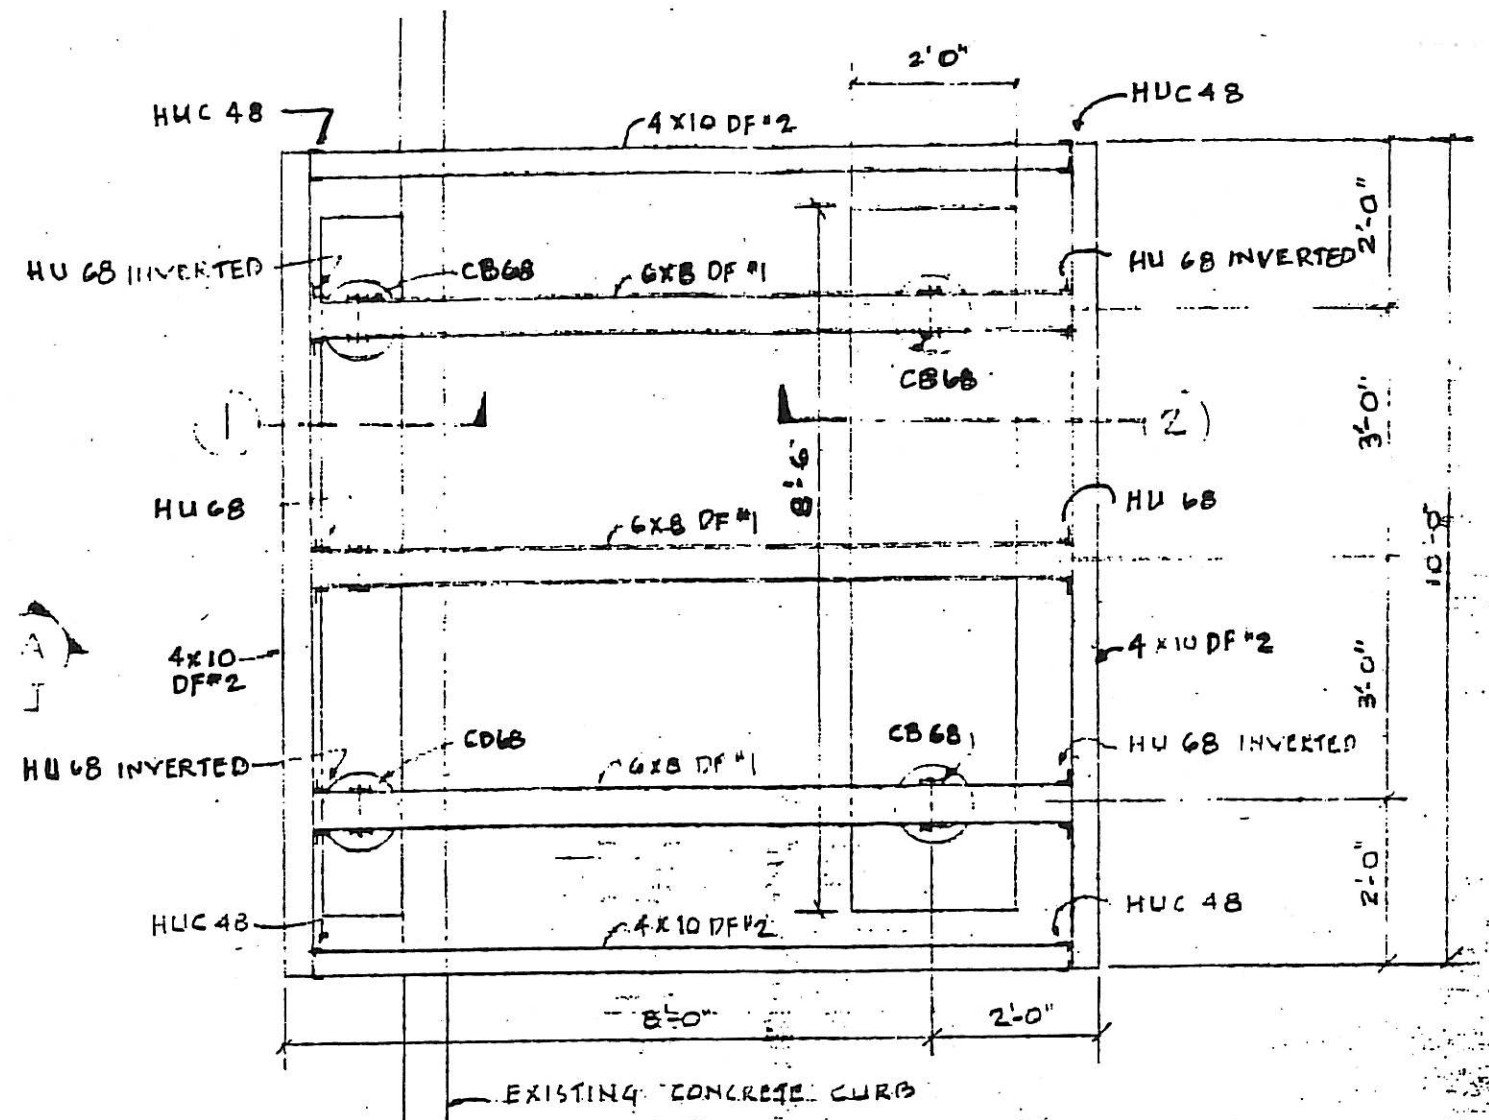

FRAMING PLAN

1/2" = 1'-0"

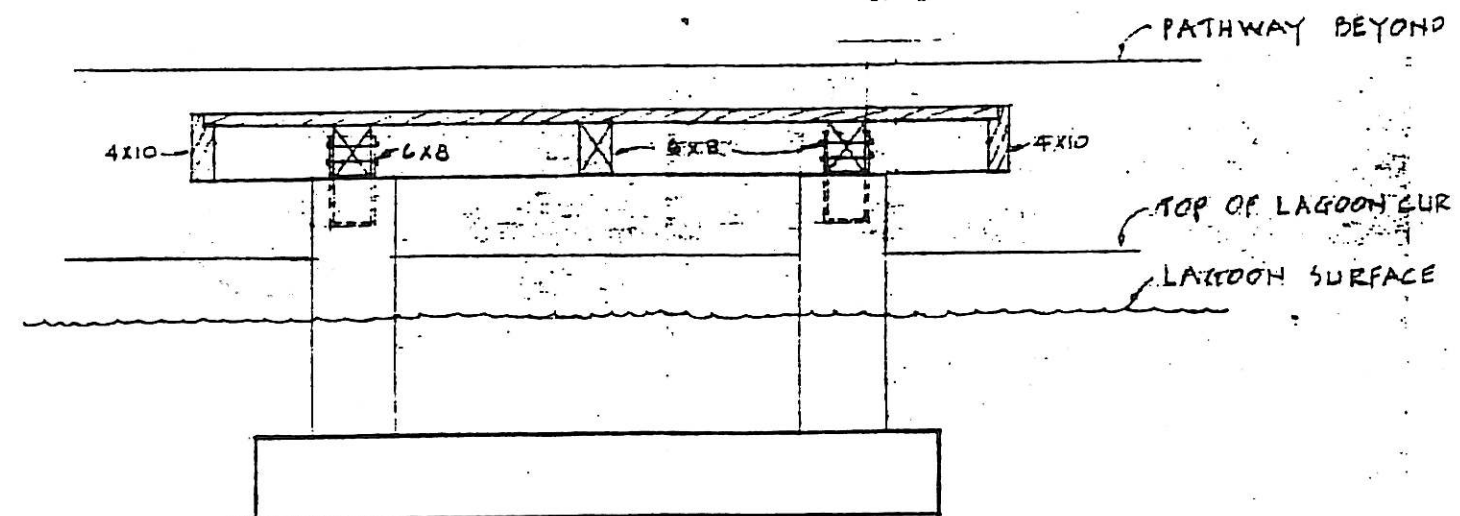

DOCK SIZES: 9' x 10' - 10' x 10' - 13' x 14' - 14' x 15'