


Habitat Garden Plant Legend					
Image	ID	Latin Name	Common Name	Quantity	Scheduled Size
	ACH MIL	Achillea 'Moonshine'	Moonshine Yarrow	23	4"
	ARC ACA	Arctotis acaulis 'Big Magenta'	Big Magenta African Daisy	10	1-gal
	ARM MAR	Armeria maritima	Sea Thrift	10	4"
	CEA CON	Ceanothus 'Concha'	Concha California Lilac	3	5-gal
	CEA VAL	Ceanothus maritimus 'Valley Violet'	Valley Violet Maritime Ceanothus	3	5-gal
	CIS SUN	Cistus X pulverulentus 'Sunset'	Variegated Sageleaf Rockrose	7	1-gal
	EPI CAL	Epilobium Californica 'Everett's Choice'	California fuchsia	8	1-gal
	GAU LIN	Gaura Lindhermii	Whirling Butterflies	9	1-gal
	LAN RAD	Lantana camea 'Radiation'	Lantana 'Radiatoin'	5	1-gal
	LAV STO	Lavendula stoechas 'Otto Quast'	Spanish Lavender	5	1-Gal
	PHL FRU	Phlomis fruticosa	Jerusalem Sage	3	1-gal
	SAL HOT	Salvia 'Hot Lips'	Hot Lips sage	6	1-gal
	SAL MRS	Salvia 'Mrs. Beard'	Mrs. Beard Sage	4	1-gal
	SAL LEU	Salvia leucantha 'Santa Barbara'	Mexican Bush Sage	3	1-gal
	TEU FRU	Teucrium fruticans	Bush Germander	4	5-gal
	TEU LUC	Teucrium X lucidrys	Dwarf Germander	18	1-gal
	VER BON	Verbena bonariensis	PurpleTop Vervain	8	1-gal
	VER LIL	Verbena lilacina 'De La Mina'	Lilac Verbena	8	1-gal
	VIT AGN	Vitex agnus-castus	Chaste Tree	1	15-gal

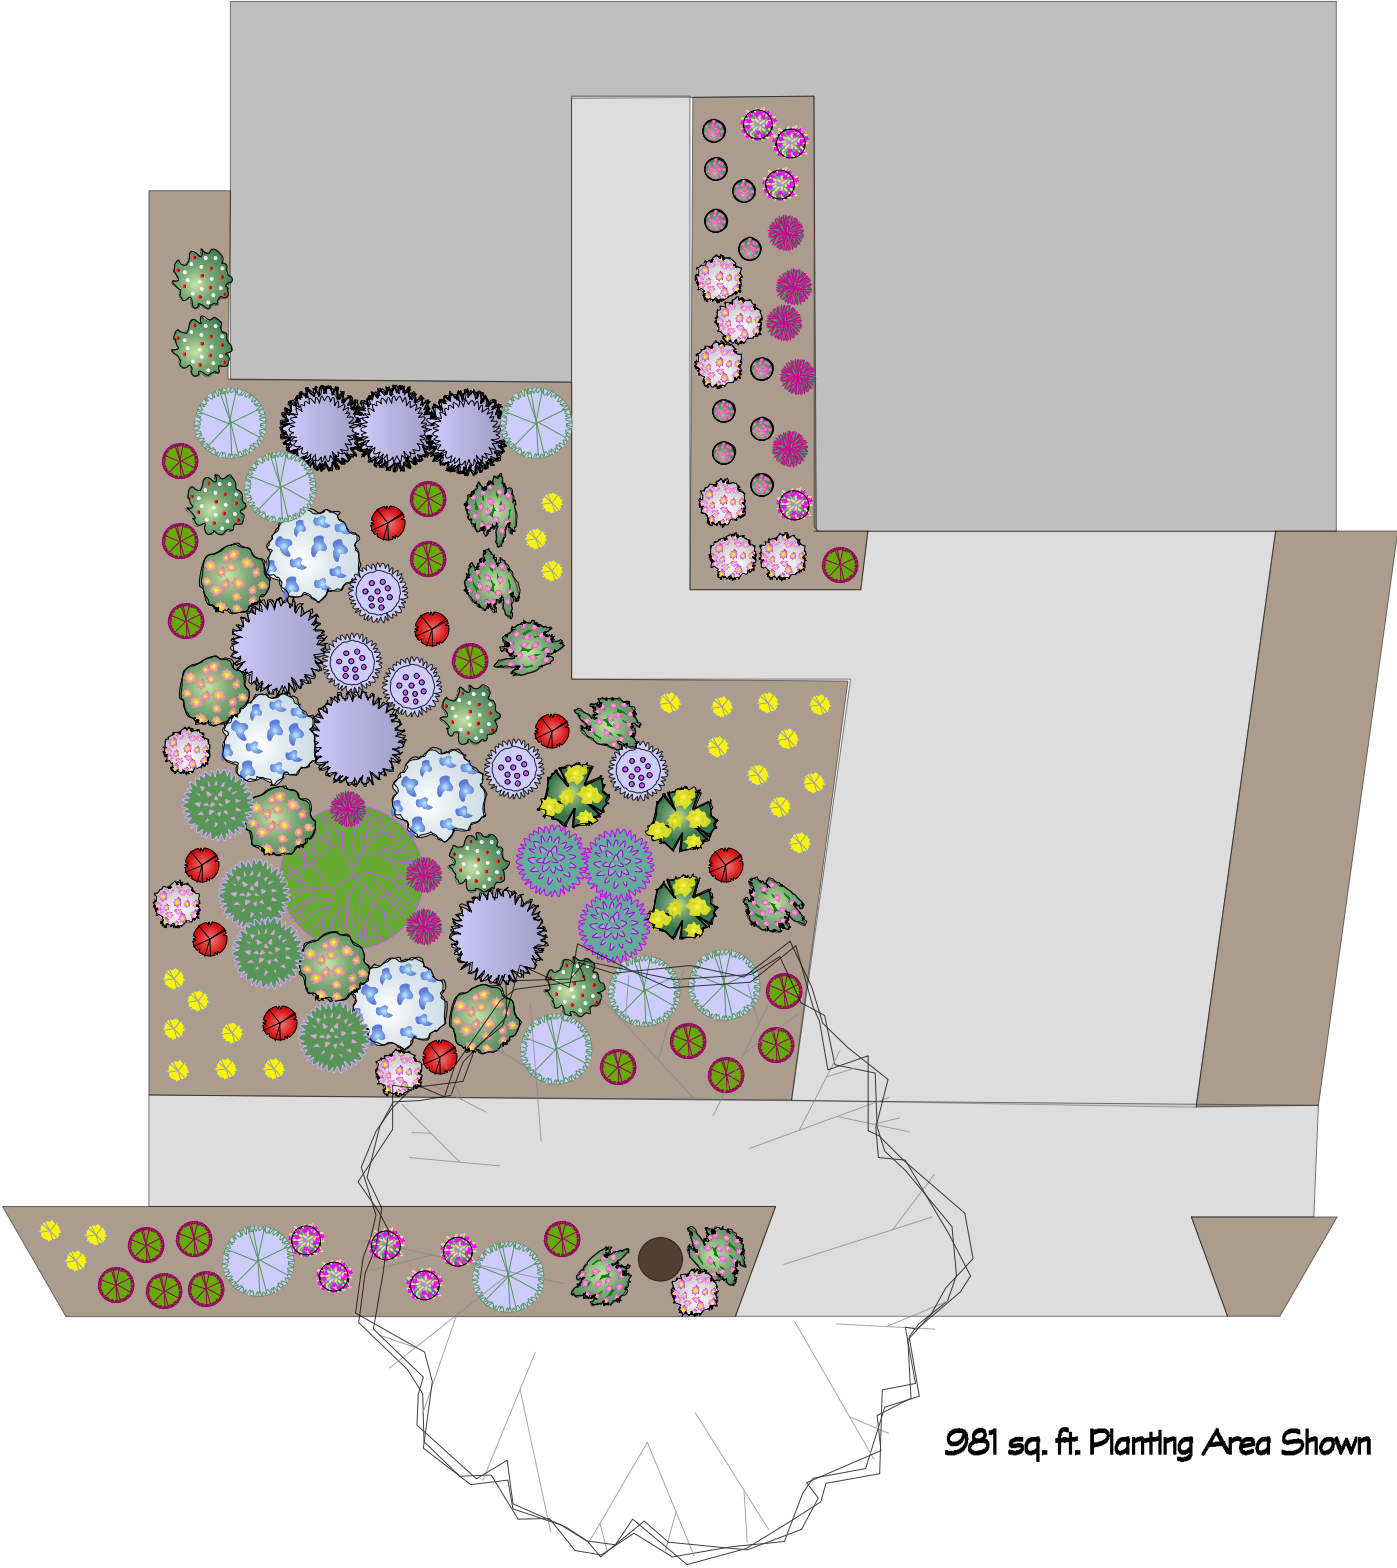



COMMUNITY
OF
HARBOR BAY ISLE

Habitat Garden Example

**cagwin & norward**
landscape contractors
Lic. #202399 • P.O. Box 1600, Novato, CA 94946-1600 • (800) 891-7710 • www.cagwin.com

Drawn By: DP

Date: 11.5.15

Scale:
1" = 8'-0"

Sheet:
L-2



STOP WASTE
at home • at work • at school



COMMUNITY
OF
HARBOR BAY ISLE

Habitat Garden
Before & After

cagwin & norward
landscape contractors



Lic. #202399 • P.O. Box 1600, Novato, CA 94948-1600 • (800) 891-7710 • www.cagwin.com

Digital Editing By: DP

Date: 11.9.15

Scale: N/A

Sheet: L-9