


Native Garden Plant Legend					
Image	ID	Latin Name	Common Name	Quantity	Scheduled Size
	ACH MIL	Achillea 'Moonshine'	Moonshine Yarrow	20	4"
	ARC EDM	Arctostaphylos edmundsii 'Caramel Sur'	Little Sur Manzanita	4	1-gal
	ARM MAR	Armeria maritima	Sea Thrift	8	4"
	ART DAV	Artemesia pycnocephala 'David's Choice'	David's Sandhill Sage	6	1-gal
	BAC PIL	Baccharis pilularis 'Pigeon Point'	Coyote Brush	9	1-gal
	CAR CAL	Carpenteria Californica 'Elizabeth'	Elizabeth Bush Anemone	3	5-gal
	CEA RAY	Ceanothus 'Ray Hartman'	Ray's California Lilac	1	5-gal
	CEA VAL	Ceanothus maritimus 'Valley Violet'	Valley Violet Maritime Ceanothus	6	5-gal
	CLI DOU	Clinopodium (Satureja) Douglasii	Yerba Buena	7	1-gal
	EPI CAL	Epilobium Californica 'Everett's Choice'	California fuchsia	7	1-gal
	ERI FAS	Eriogonum fasciculatum	California Buckwheat	6	1-gal
	HEU WEN	Heuchera maxima 'Wendy'	Wendy Coral Bells	19	1-gal
	IRI DOU	Iris douglasii	Douglas Iris	10	1-gal
	LIM PER	Limonium perezii	sea lavender	3	1-gal
	MAH AQU	Mahonia aquifolium 'compacta'	Dwarf Oregon Grape	4	5-gal
	MUH RIG	Muhlenbergia rigens	Deer Grass	6	1-gal
	POL MUN	Polystichum munitum	Western Sword Fern	6	1-gal
	RIB SAN	Ribes Sanguineum glutinosum	Winter Currant	3	5-gal
	RIB VIB	Ribes Viburnifolium	Catalina Perfume	2	5-gal
	SAL MRS	Salvia 'Mrs. Beard'	Mrs. Beard Sage	8	1-gal
	SAL CLE	Salvia clelandii 'Winifred Gilman'	Cleveland Sage	3	1-gal

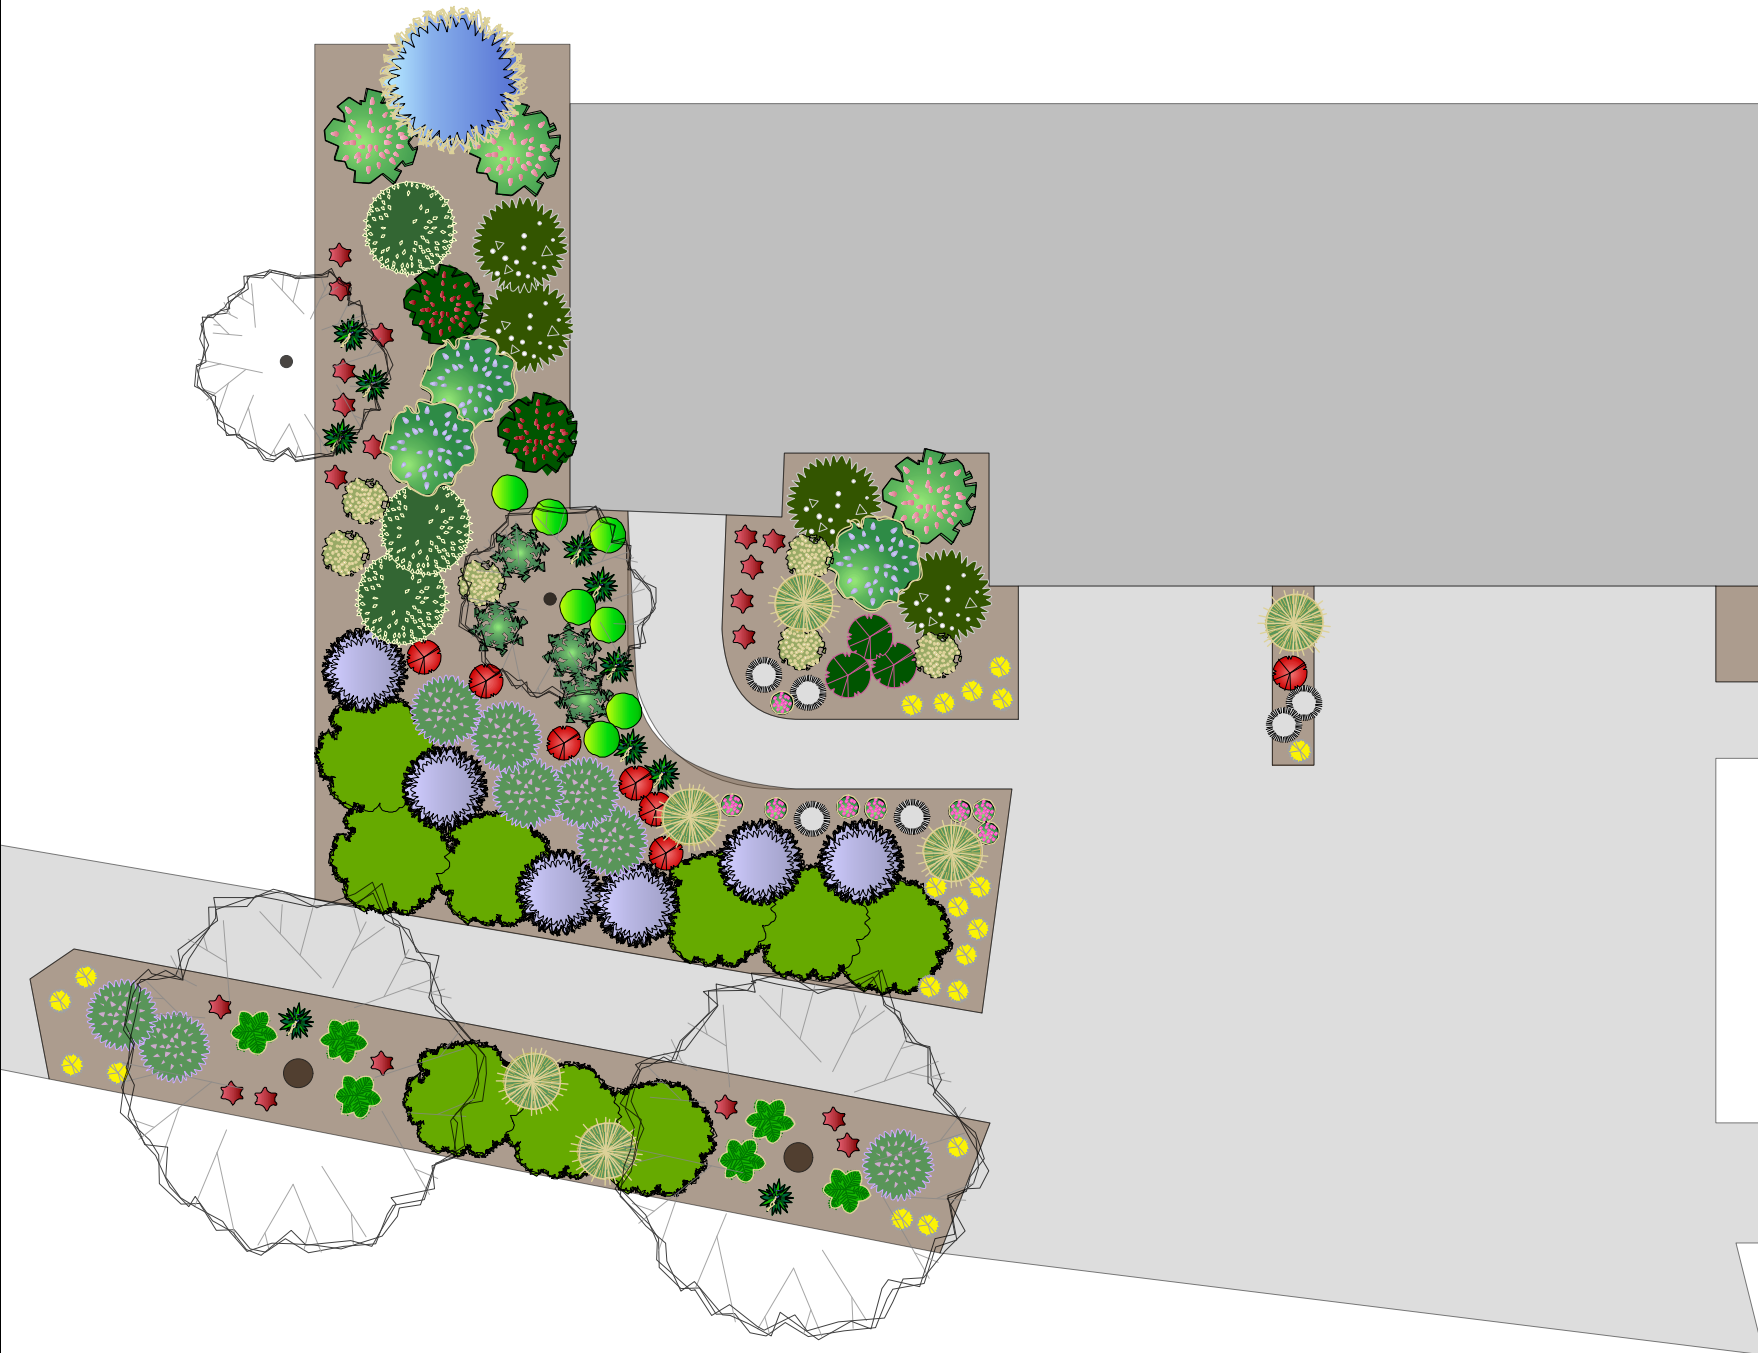

920 sq. ft. Planting Area Shown



COMMUNITY
OF
HARBOR BAY ISLE

Native Garden Example



Drawn By: DP

Date: 11.5.15

Scale:
1" = 8'-0"

Sheet:
L-4



STOP WASTE
at home • at work • at school



COMMUNITY
OF
HARBOR BAY ISLE

Native Garden
Before & After



cagwin & norward
landscape contractors

Lic. #202399 • P.O. Box 1600, Novato, CA 94946-1600 • (800) 891-7710 • www.cagwin.com

Digital Editing By: DP

Date: 11.9.15

Scale:
N/A

Sheet:
L-10