


Shade Garden Plant Legend					
Image	ID	Latin Name	Common Name	Quantity	Scheduled Size
	ASP MEY	Asparagus 'Meyeri'	Foxtail Fern	6	1-gal
	CAM POS	Campanula poscharskyana	Siberian bellflower	9	4 in.
	CAR_OSH	Carex oshimensis 'Everillo'	Everillo Carex	31	1-gal
	CHO SUN	Choysia ternata 'Sundance'	Variegated Mexican Orange	6	5-gal
	CLI DOU	Clinopodium (Satureja) Douglasii	Yerba Buena	6	1-gal
	COR_IVORY	Correa 'Ivory bells'	Australian fuchsia	4	5
	DIA VAR	Dianella tasmanica 'Variegata	Variegated Blue Flax Lily	4	1-gal
	FAT JAP	Fatsia japonica	Japanese Fatsia	2	5-gal
	HEU WEN	Heuchera maxima 'Wendy'	Wendy Coral Bells	27	1-gal
	IRI DOU	Iris douglasii	Douglas Iris	6	1-gal
	LIR SIL	Liriope muscari 'Silver Dragon'	Silver Dragon Turf Lily	23	1-gal
	LOR CHI	Loropetalum chinense 'Burgundy'	Purple Chinese Fringe Flower	5	5-gal
	MAH AQU	Mahonia aquifolium 'compacta'	Dwarf Oregon Grape	3	5-gal
	POL MUN	Polystichum munitum	Western Sword Fern	8	1-gal
	RIB SAN	Ribes Sanguineum glutinosum	Winter Currant	1	5-gal
	RIB VIB	Ribes Viburnifolium	Catalina Perfume	3	5-gal
	SAR RUS	Sarcococca ruscifolia	Sweet Box	4	1-gal



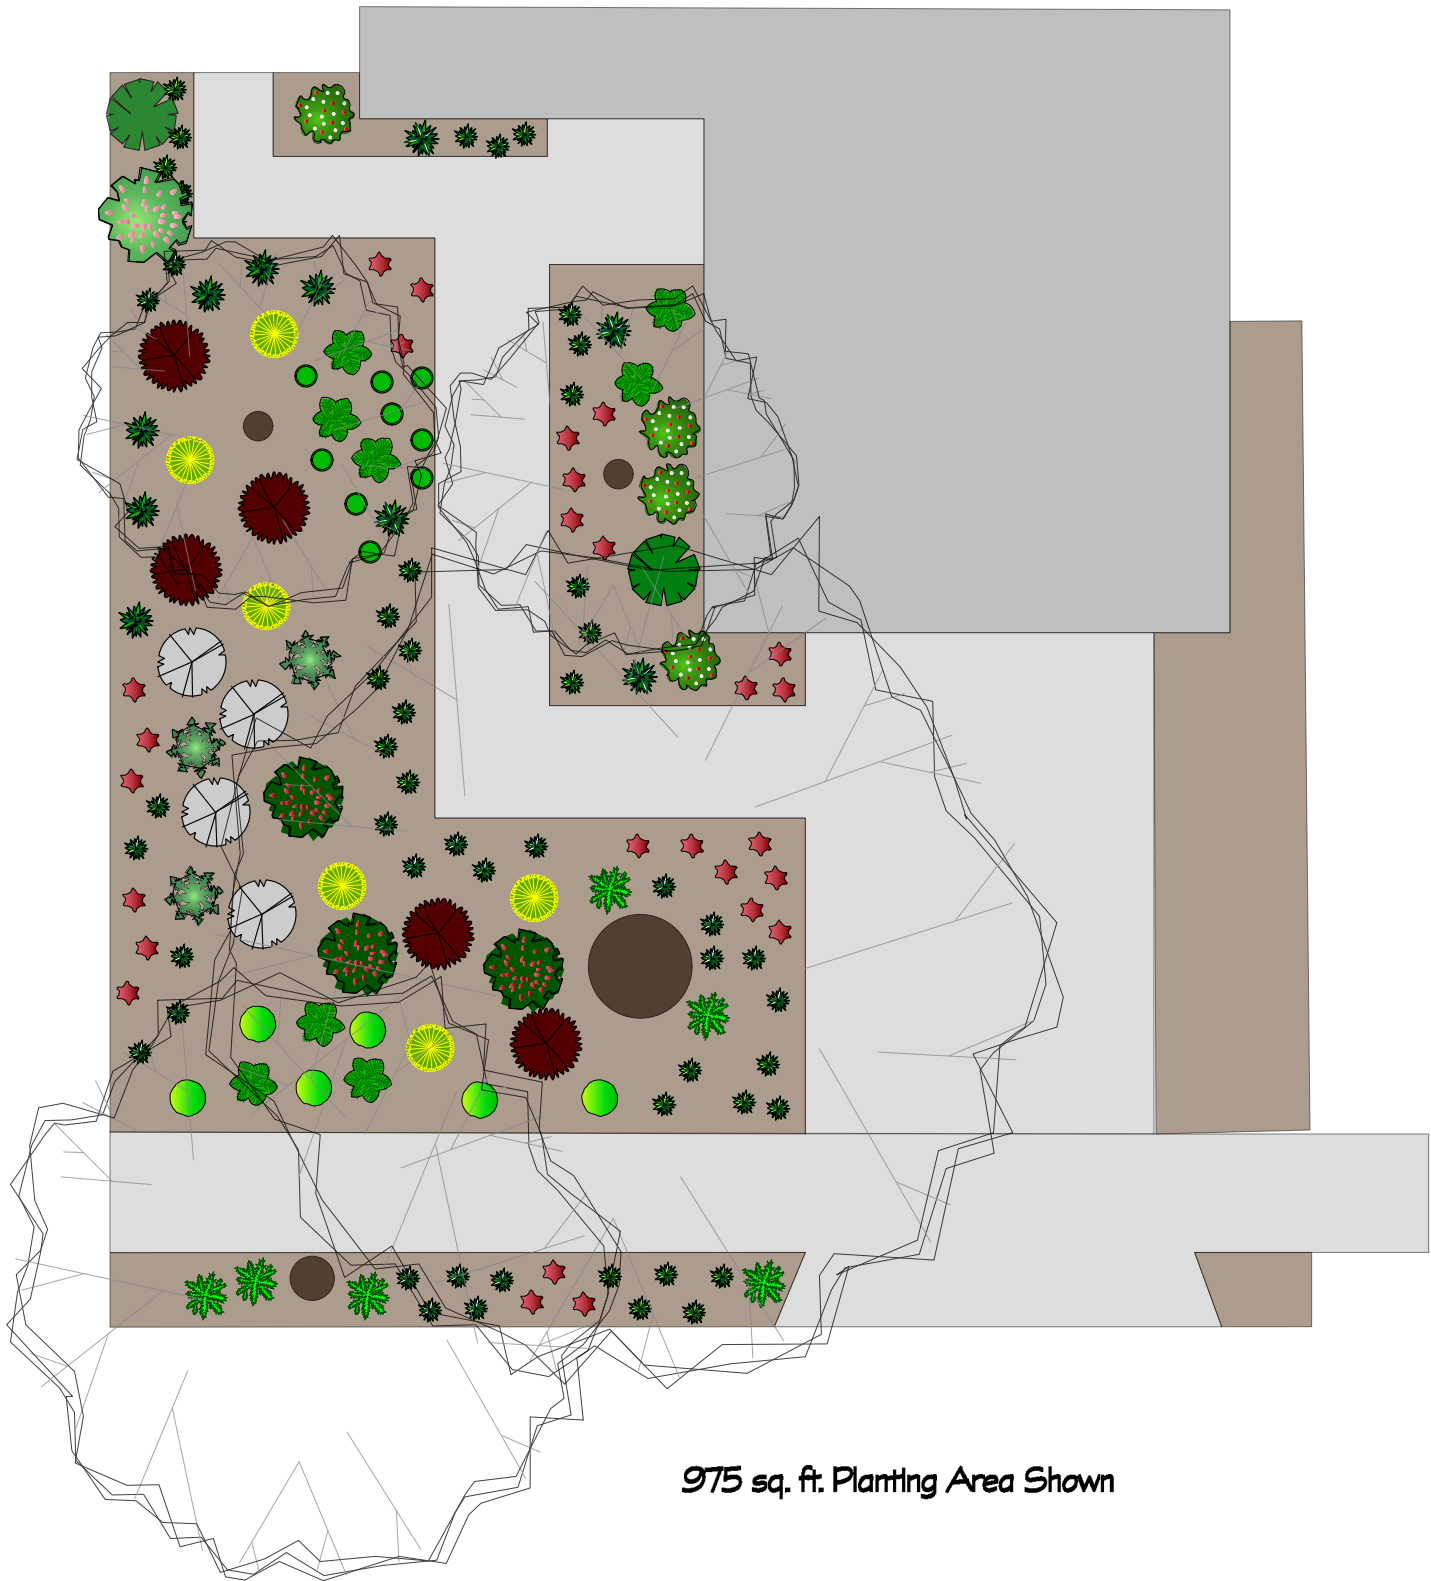

COMMUNITY
OF
HARBOR BAY ISLE

Shade Garden Example

**cagwin & norward**
landscape contractors
Lic. #202399 • P.O. Box 1600, Novato, CA 94948-1600 • (800) 891-7710 • www.cagwin.com

Drawn By: DP

Date: 11.5.15

Scale:
1" = 8'-0"

Sheet:
L-1



at home • at work • at school



COMMUNITY
OF
HARBOR BAY ISLE

Shade Garden
Before & After

cagwin & norward

landscape contractors



Lic. #202399 • P.O. Box 1600, Novato, CA 94948-1600 • (800) 891-7710 • www.cagwin.com

Digital Editing By: DP

Date: 11.6.15

Scale: N/A

Sheet: L-8