


Succulent Garden Plant Legend					
Image	ID	Latin Name	Common Name	Quantity	Scheduled Size
	AEO ZWA	Aeonium arboreum 'Zwartkop'	Tree Aeonium	8	1-gal
	AEO SUN	Aeonium decorum 'Sunburst'	Copper Pinwheel	5	1-gal
	AGA ATT	Agave attenuata	agave	4	5 GAL
	ALO BRE	Aloe brevifolia	Short-leaved Aloe	12	6"
	AST SIL	Astelia chathamica X Nervosa 'Silver Shadow'	Silver Shadow Astelia	3	1-gal
	BUL FRU	Bulbine frutescens	Orange-stalked Bulbine	12	1-gal
	CRA CAM	Crassula capitella 'CampFire'	CampFire Crassula	15	6"
	OSC DEL	Oscularia deltoides	Pink Iceplant	10	1-gal
	SED ANG	Sedum rupestre 'Angelina'	Crooked Stonecrop	22	1 GAL
	SEN SER	Semecio serpens	Blue Chalksticks	16	1-gal

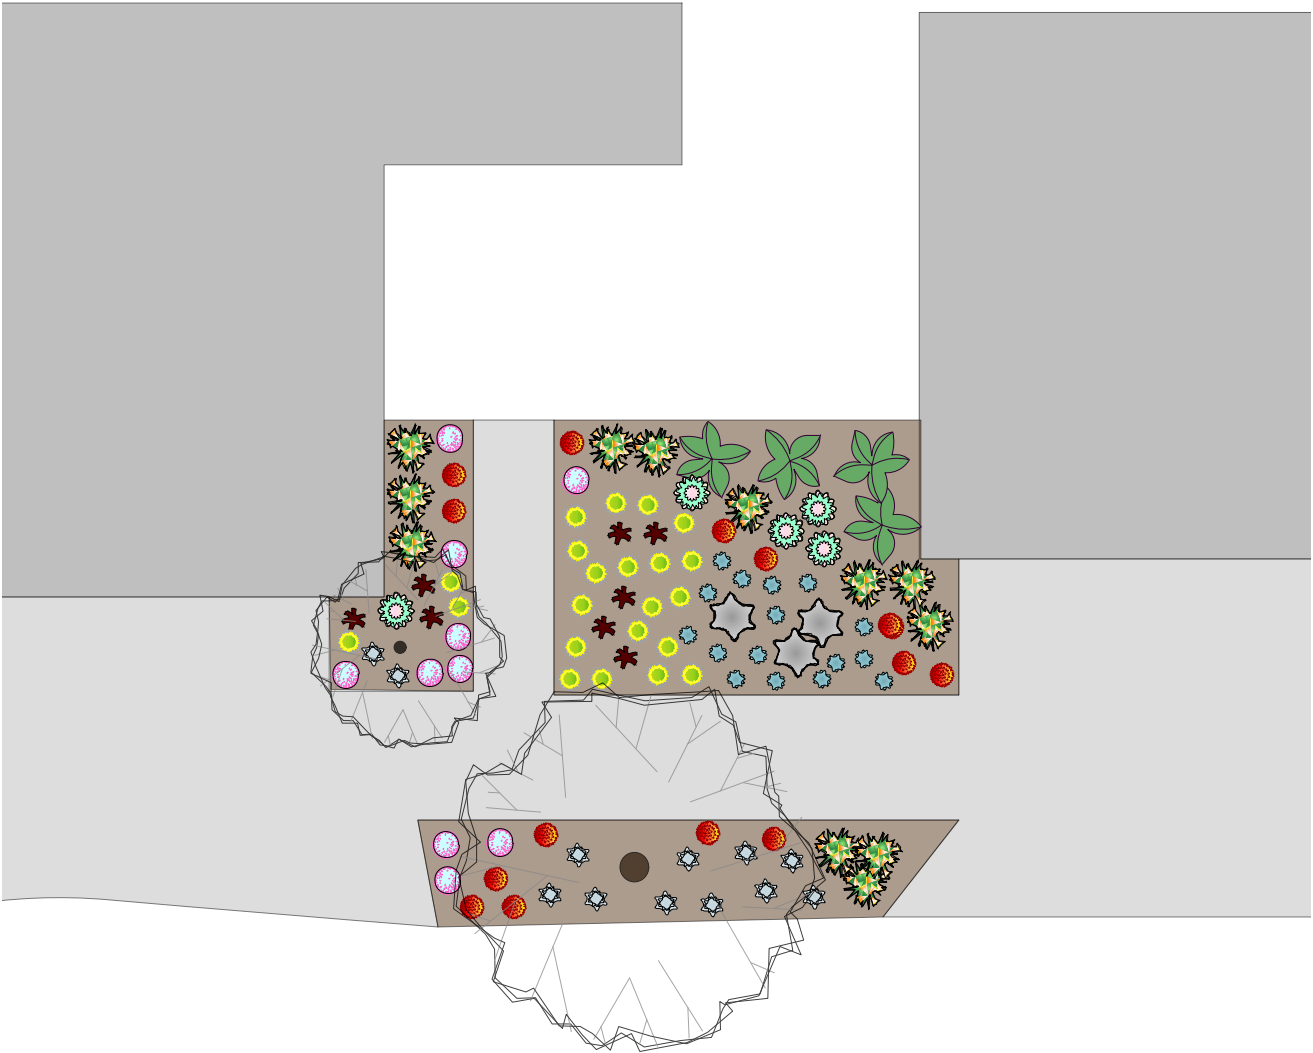

322 sq. ft. Planting Area Shown



COMMUNITY
OF
HARBOR BAY ISLE

Succulent Garden Example



Drawn By: DP

Date: 11.5.15

Scale:
1" = 8'-0"

Sheet:
L-3



STOP WASTE
at home • at work • at school

HARBOR BAY ISLE

COMMUNITY
OF
HARBOR BAY ISLE

Succulent Garden
Before & After



cagwin & norward
landscape contractors

Lic. #202399 • P.O. Box 1600, Novato, CA 94948-1600 • (800) 891-7710 • www.cagwin.com

Digital Editing By: DP

Date: 11.11.15

Scale: N/A

Sheet: L-11